
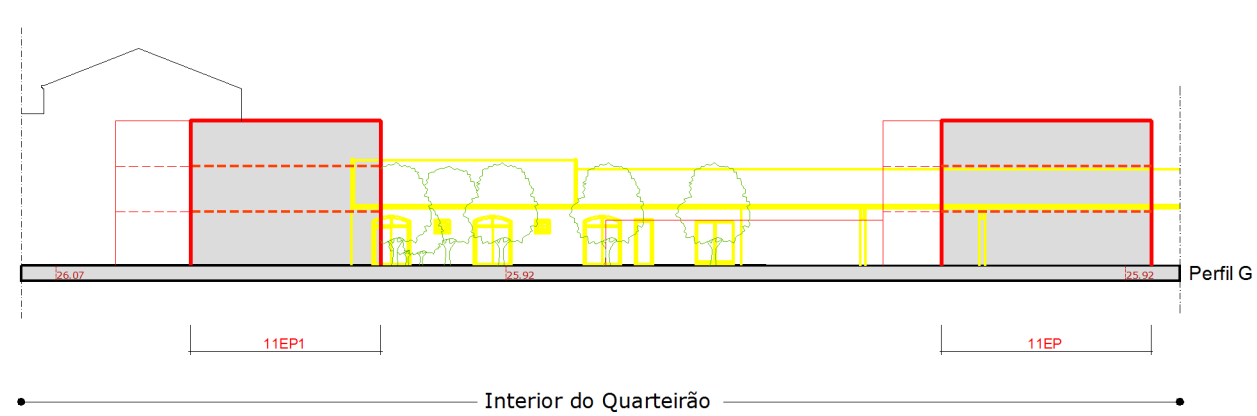
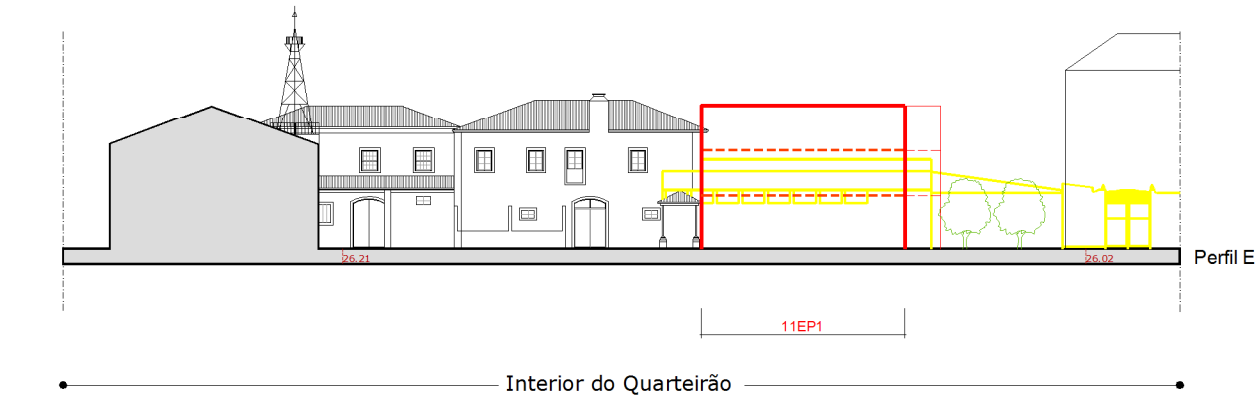
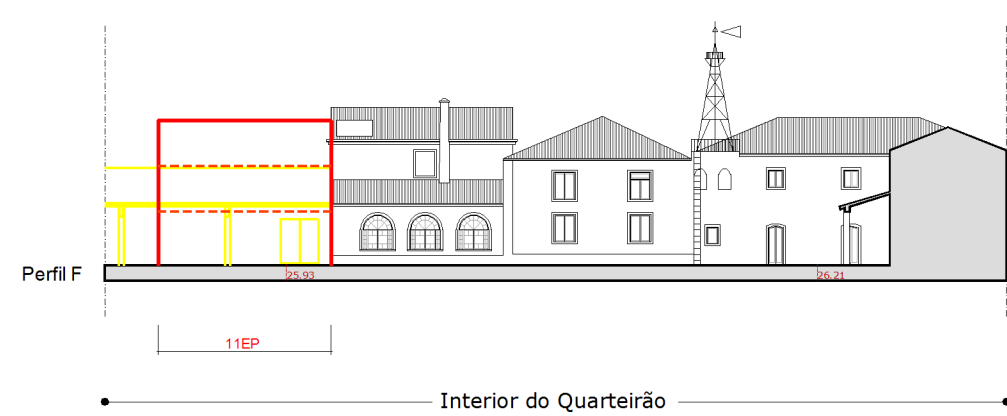
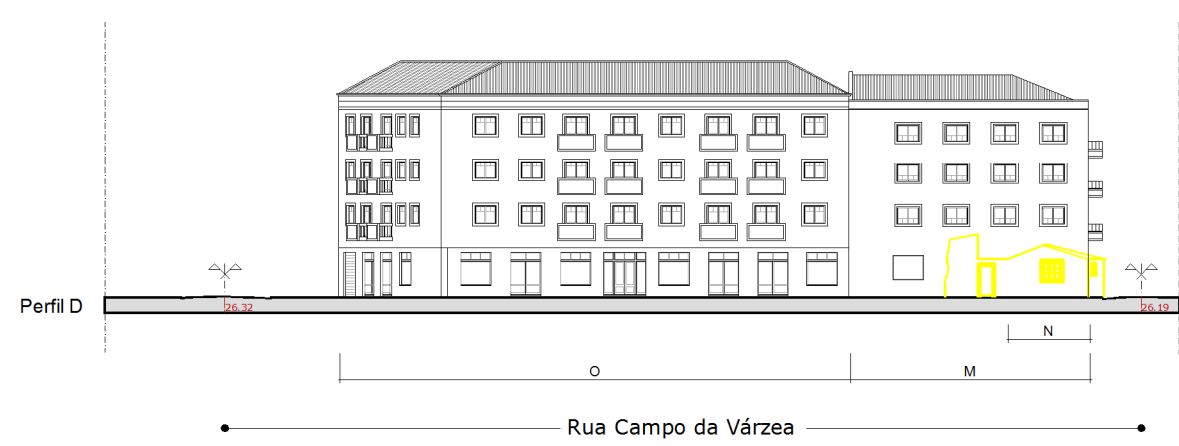
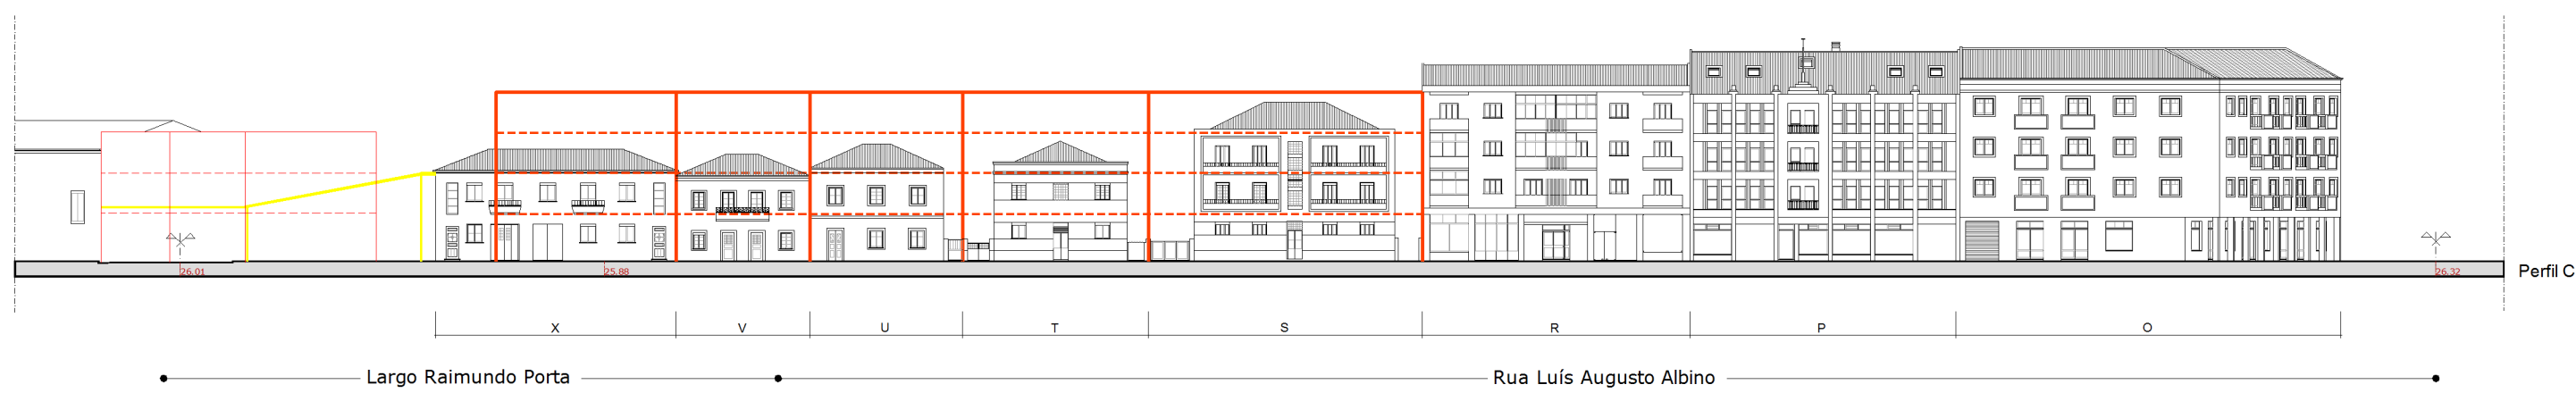
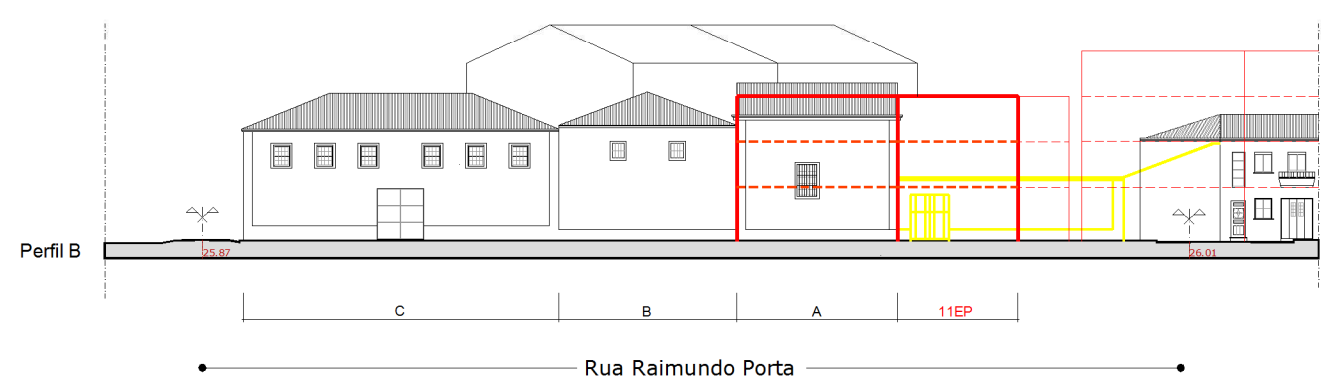


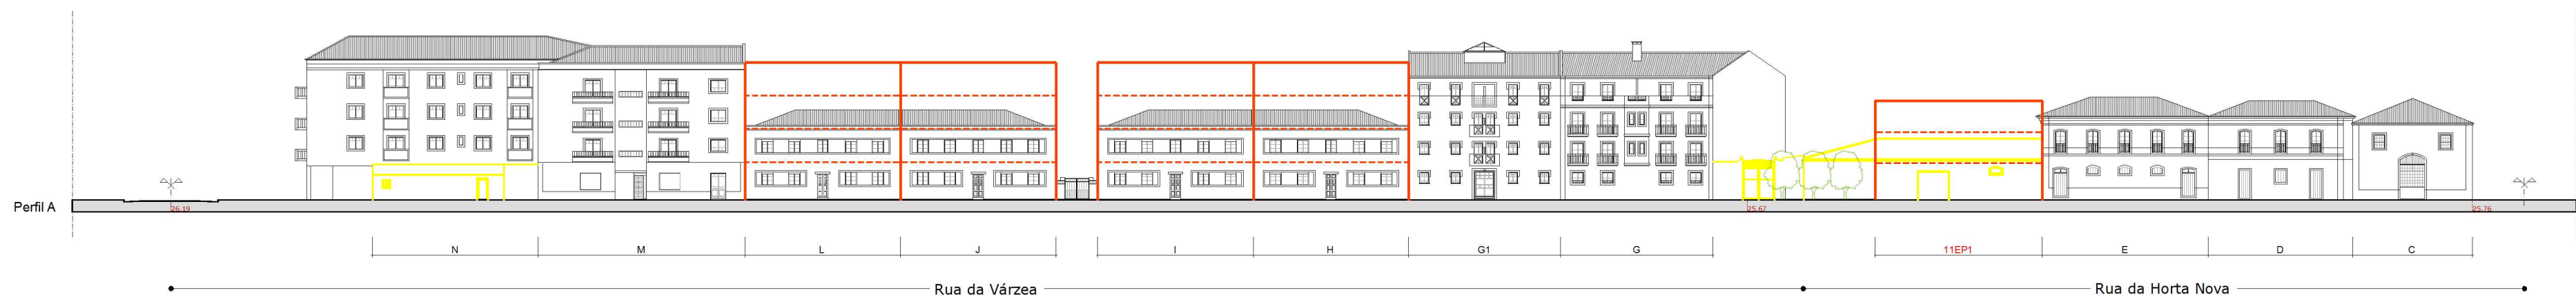

Quadros de Edificabilidade

Situação Existente

Lote	A_Lote	Edif	Pisos	Córcia	Al_Edf	ABC_Edf	A_Ann	Al	ABC	B	C
01	255.90	C	4	13.0	625.10	2516.01	0.00	625.10	2516.01	0.96	1.63
02	111.55	N	1	2.5	111.55	111.55	0.00	111.55	111.55	1.00	1.00
03	317.24	M	4	13.2	230.40	921.67	86.75	317.24	1008.72	1.00	1.16
04	512.44	L	2	7.2	163.40	326.80	66.92	232.32	366.71	0.45	0.77
05	517.13	J	2	7.2	162.14	324.28	17.54	179.68	341.83	0.35	0.65
06	476.31	I	2	7.2	166.03	332.07	66.60	221.63	377.66	0.47	0.79
07	465.33	H	2	7.2	144.48	288.96	42.28	185.76	331.24	0.45	0.77
08	217.28	G1	4	11.9	217.28	871.01	0.00	217.28	871.01	1.00	1.00
09	645.00	G	4	11.9	217.28	871.01	0.00	217.28	871.01	1.00	1.00
10	645.00	A	2	8.3	190.50	277.41	0.00	190.50	277.41	0.45	0.77
11	2880.10	Z	2	7.8	144.48	288.96	400.24	151.51	238.21	0.53	0.81
		G	2	7.8	144.48	288.96	0.00				
		C	2	7.4	82.30	164.60	0.00				
		F	1	6.1	163.40	326.80	0.00				
		F	1	3.9	232.71	232.72	0.00				
12	656.58	L	3	6.7	165.51	331.02	156.21	161.50	486.44	0.70	1.07
13	817.72	L	3	6.4	163.40	326.80	126.32	161.50	472.22	0.27	0.47
14	476.32	J	2	7.4	165.17	330.30	35.40	162.15	298.80	0.32	0.56
15	512.44	L	2	7.4	163.40	326.80	66.92	162.15	298.80	0.32	0.56
16	513.31	G	4	13.0	263.32	1157.28	220.91	518.33	1389.20	1.24	2.27
17	513.31	G	4	13.0	263.32	1157.28	220.91	518.33	1389.20	1.24	2.27
Total	15036.23			10.4	277.14	1000.00	1000.00	589.09	117.54	0.64	1.22